



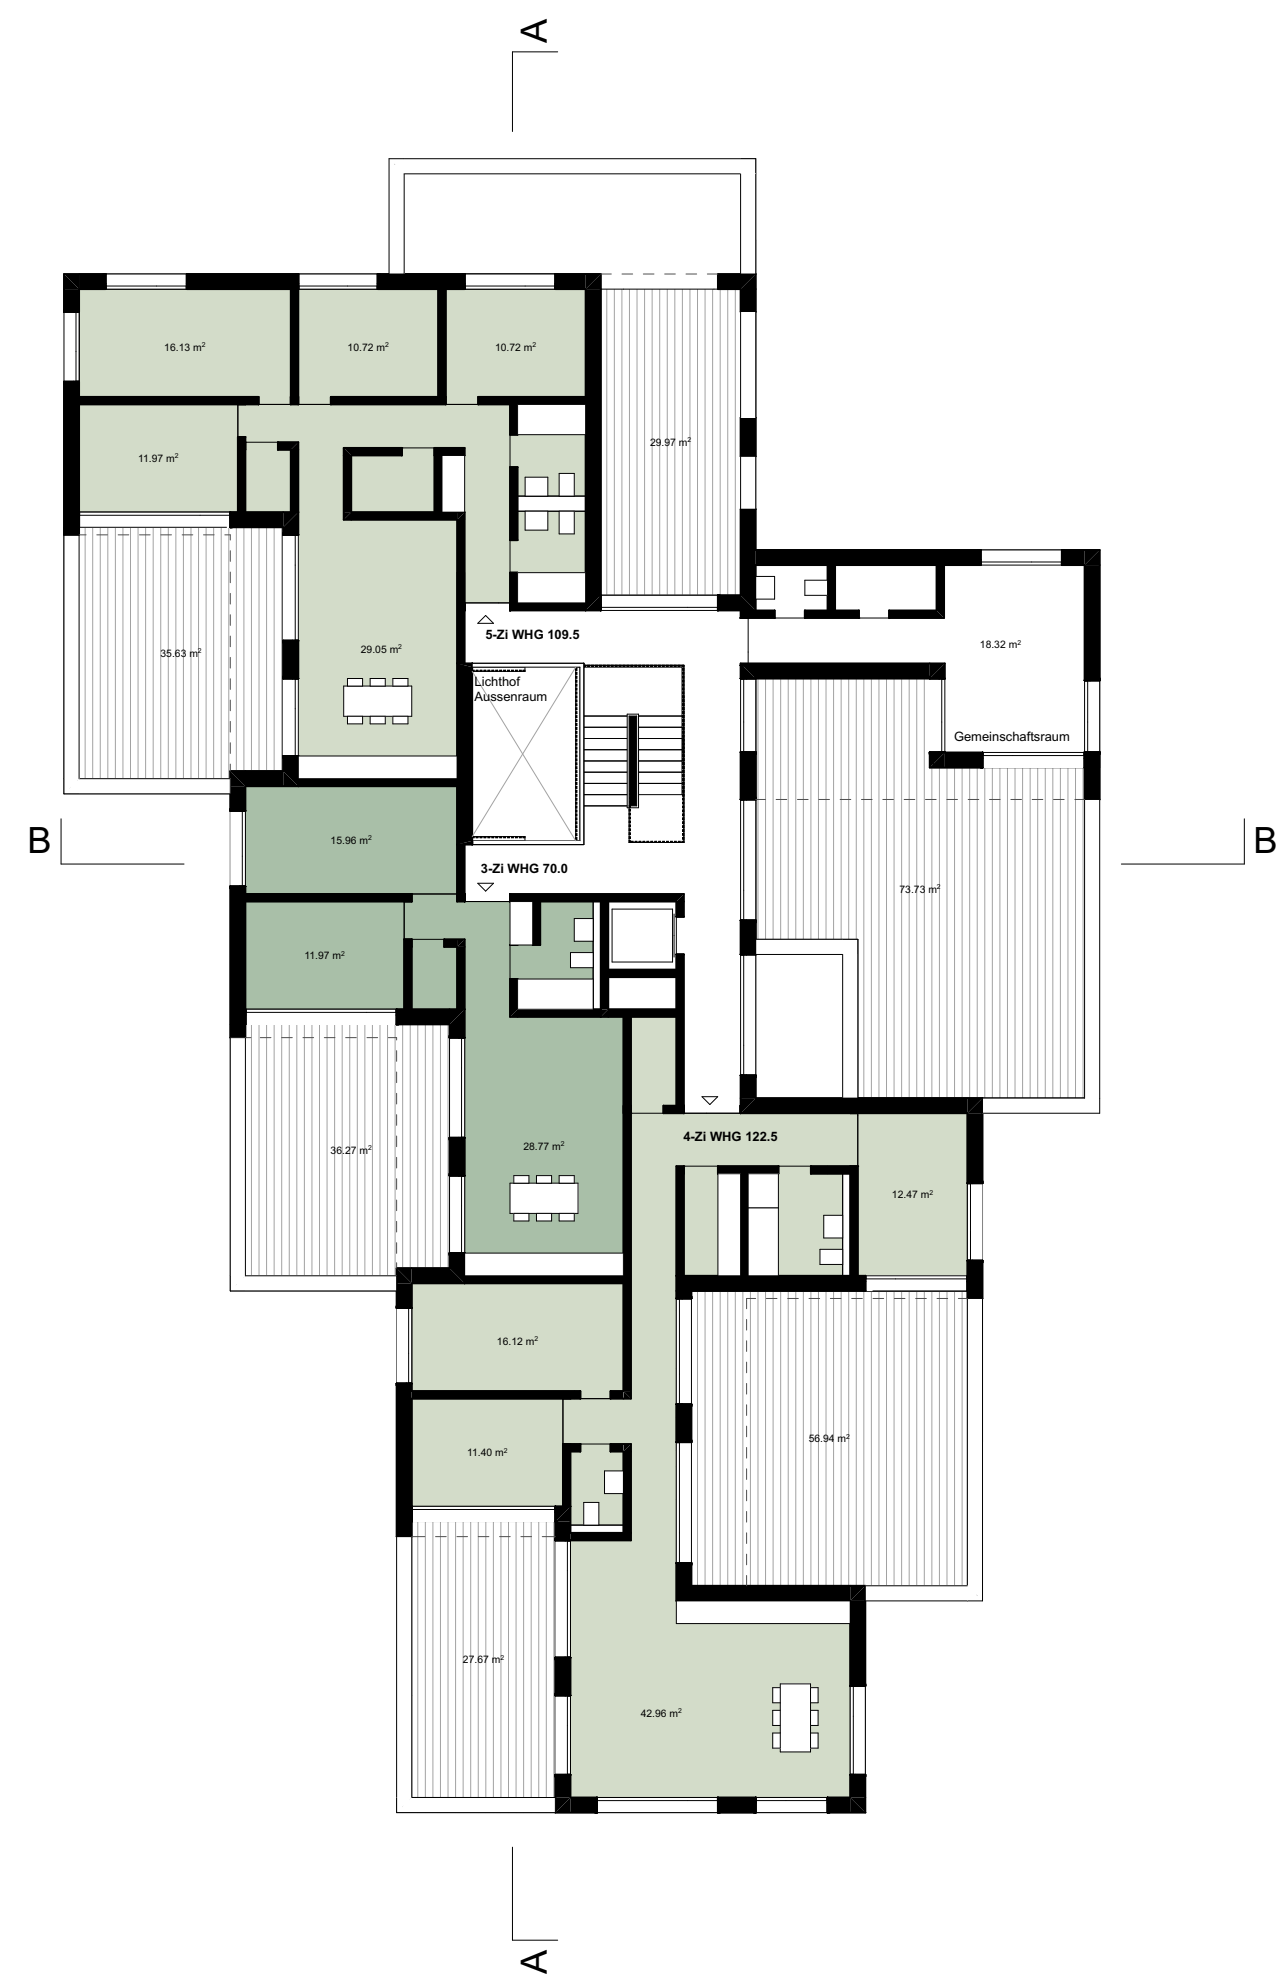

Dachgeschoss 1:200

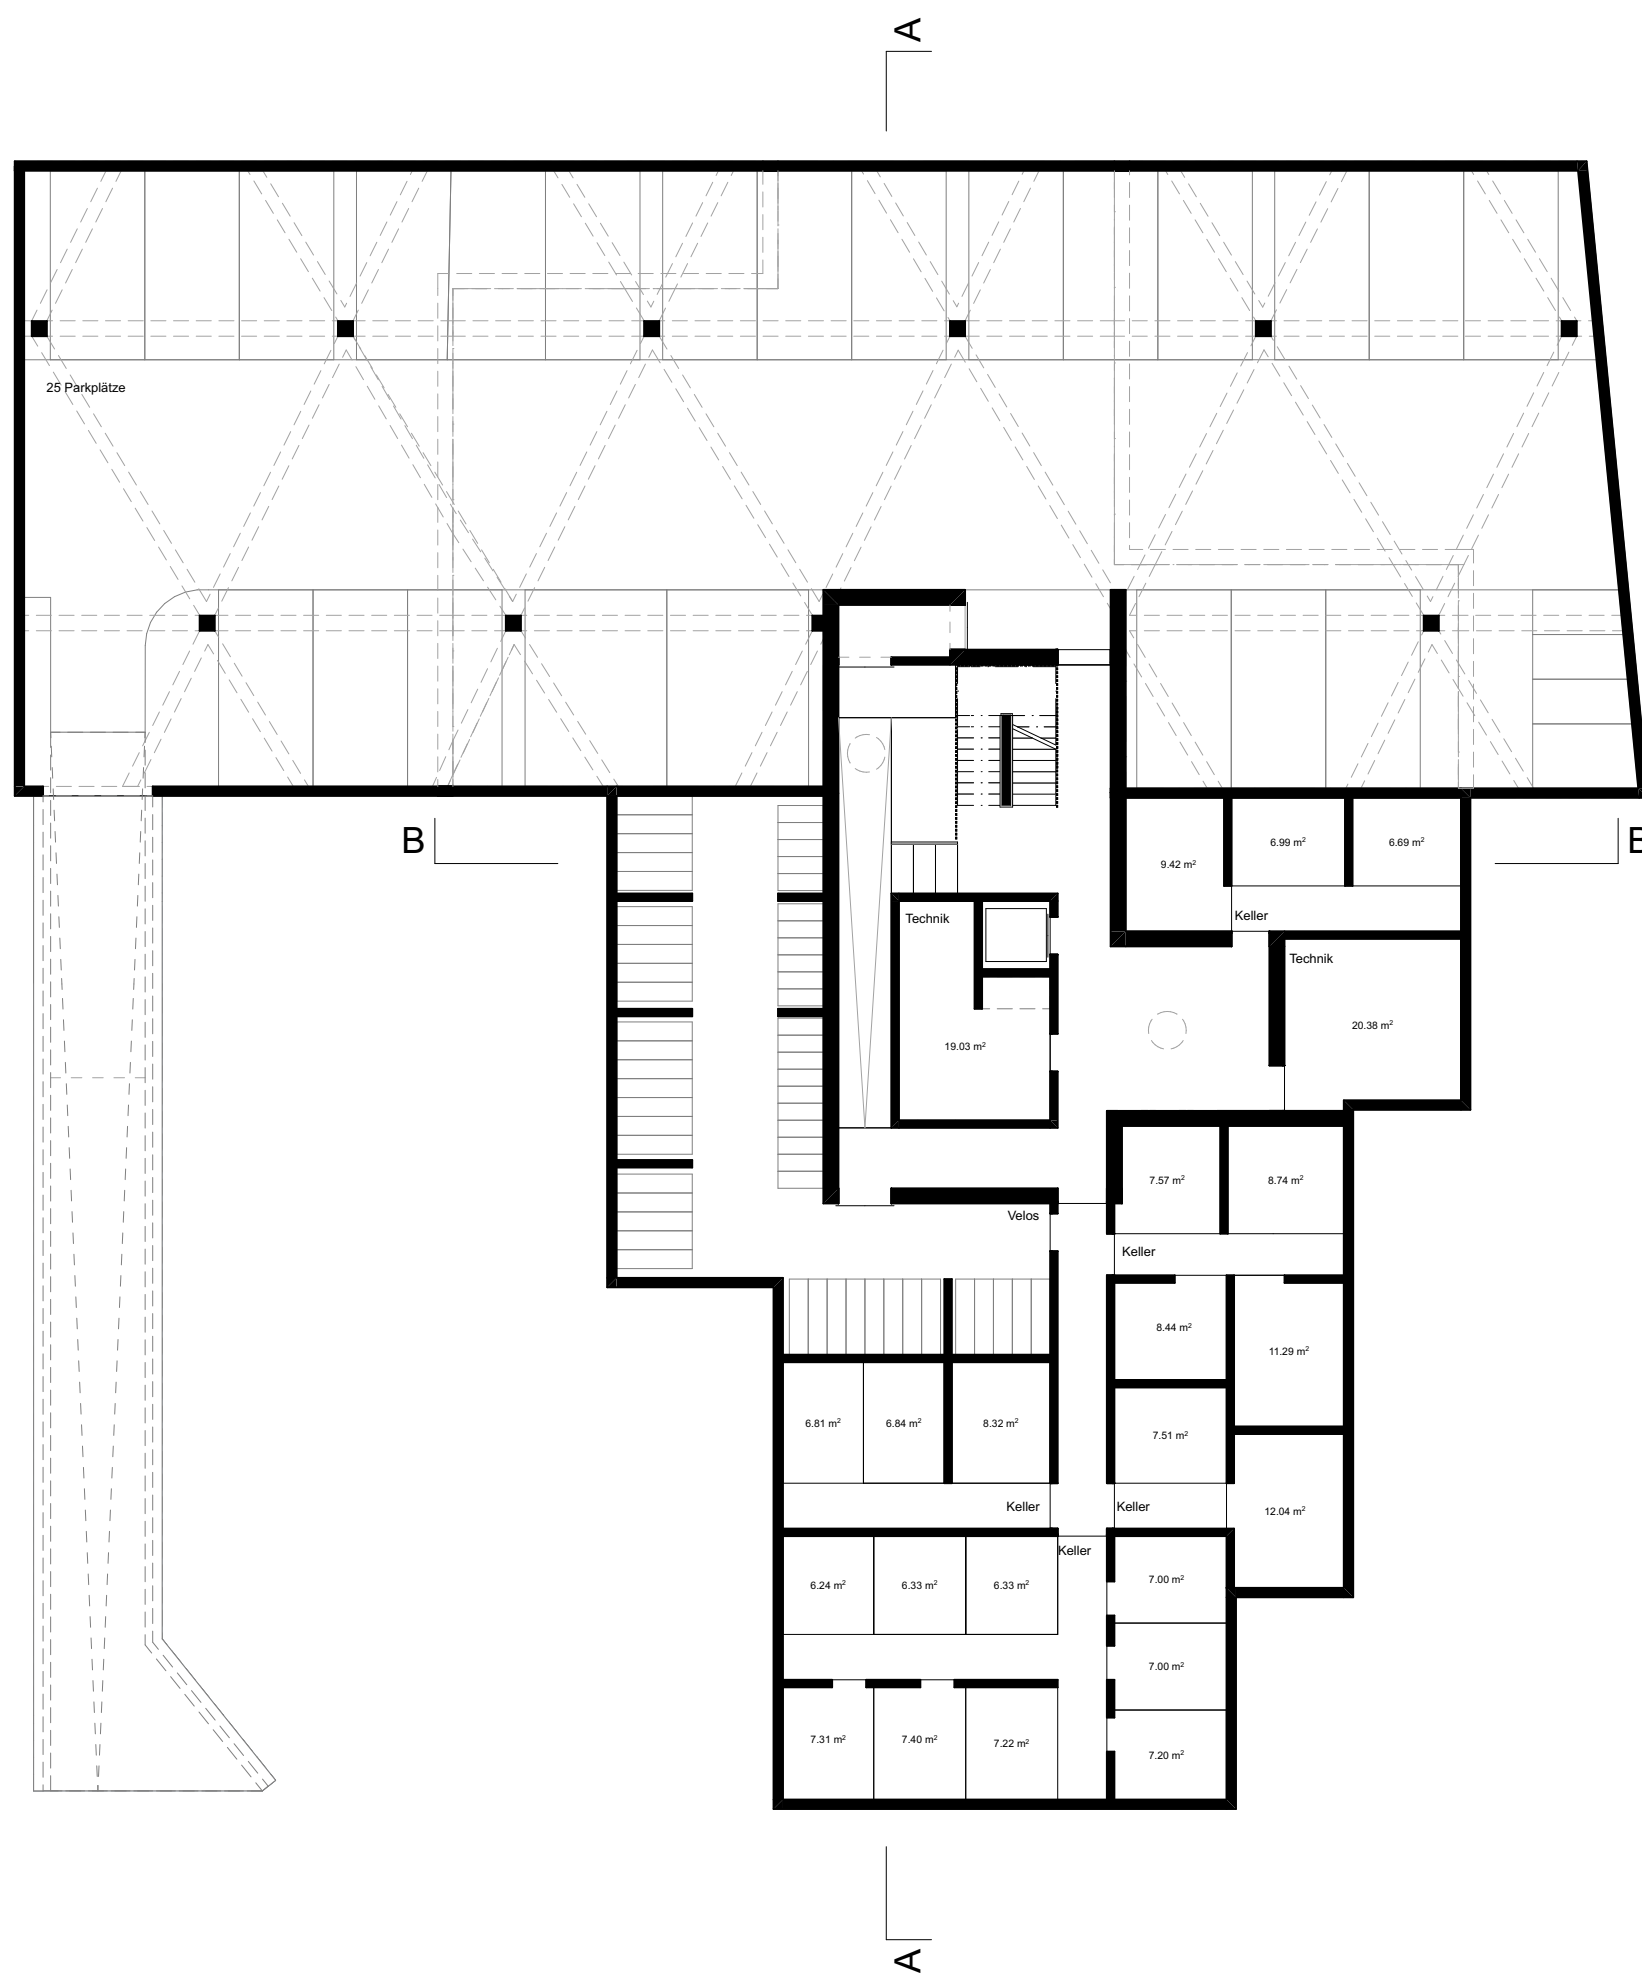

Untergeschoss 1:200

Wohnungsschlüssel:

Erdgeschoss	NWF
2.5 Zi WHG	45.50 m2
2.5 Zi WHG	46.00 m2
2.5 Zi WHG	61.00 m2
3.5 Zi WHG	70.50 m2
4.5 Zi WHG	88.50 m2
5.5 Zi WHG	119.00 m2
1. Obergeschoss	
3.5 Zi WHG	77.00 m2
3.5 Zi WHG	65.00 m2
4.5 Zi WHG	103.50 m2
4.5 Zi WHG	91.50 m2
4.5 Zi WHG	94.00 m2
5.5 Zi WHG	119.00 m2
2. Obergeschoss	
3.5 Zi WHG	77.00 m2
3.5 Zi WHG	65.00 m2
4.5 Zi WHG	103.50 m2
4.5 Zi WHG	91.50 m2
4.5 Zi WHG	94.00 m2
5.5 Zi WHG	119.00 m2
Attika	
3.5 Zi WHG	70.00 m2
4.5 Zi WHG	122.50 m2
5.5 Zi WHG	109.50 m2
Total Wohnungen	
2.5 Zi WHG	3 Stk.
3.5 Zi WHG	6 Stk.
4.5 Zi WHG	8 Stk.
5.5 Zi WHG	4 Stk.
Total Wohnungen	
Total m2 WF inkl. Innenwände	
21 Stk.	
1'832.50 m2	



Fassade Ost 1:200



Fassade Süd 1:200

